







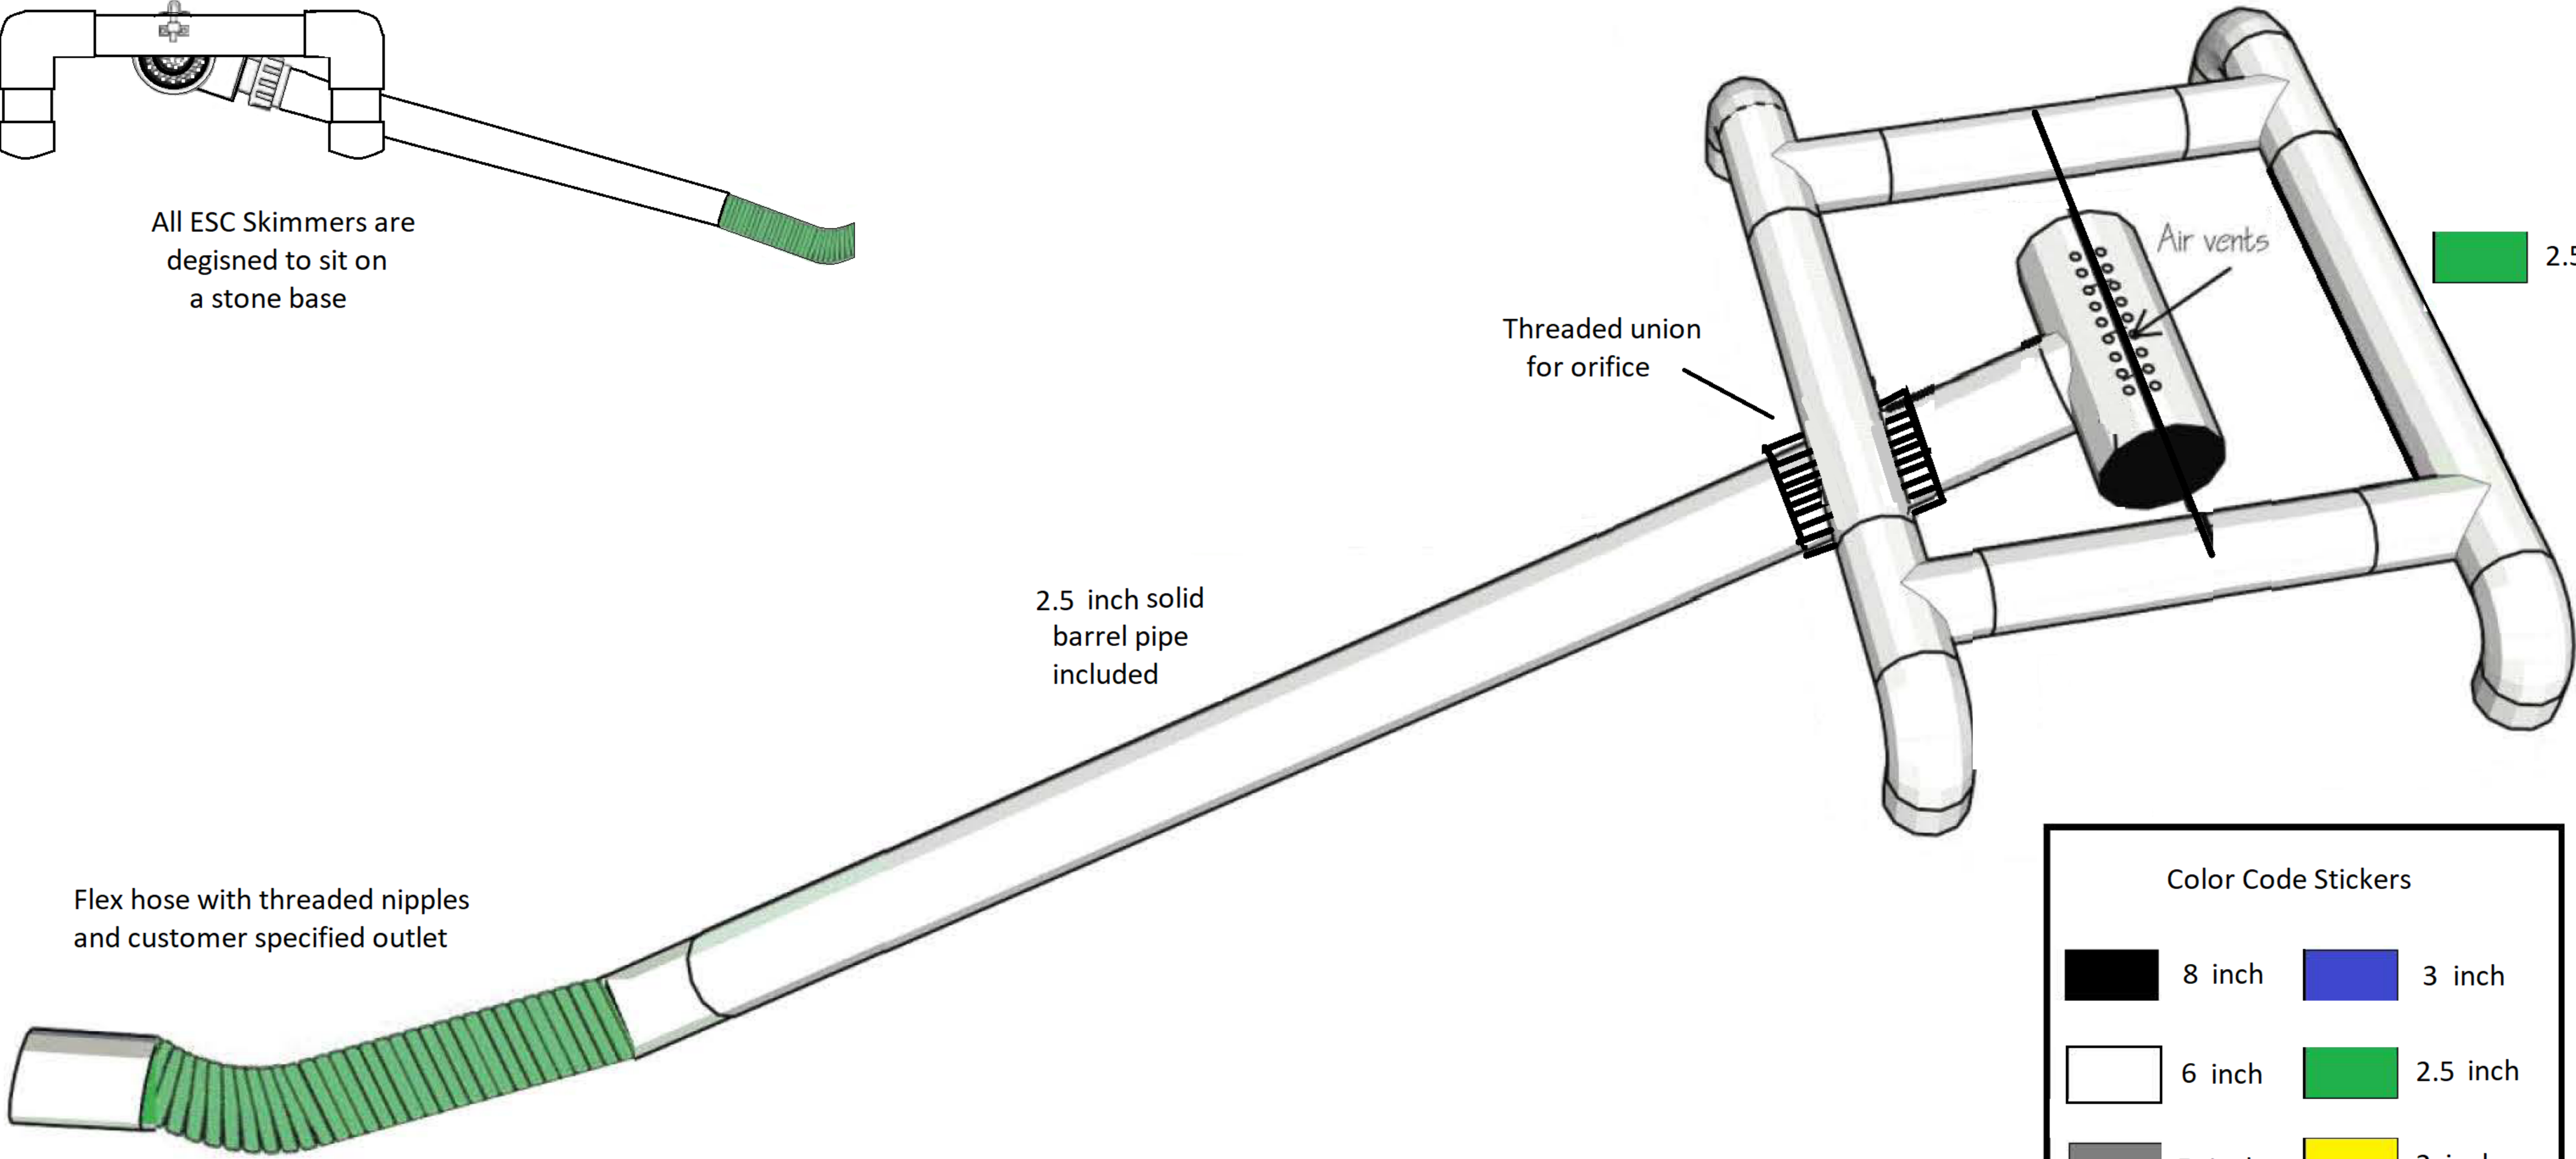

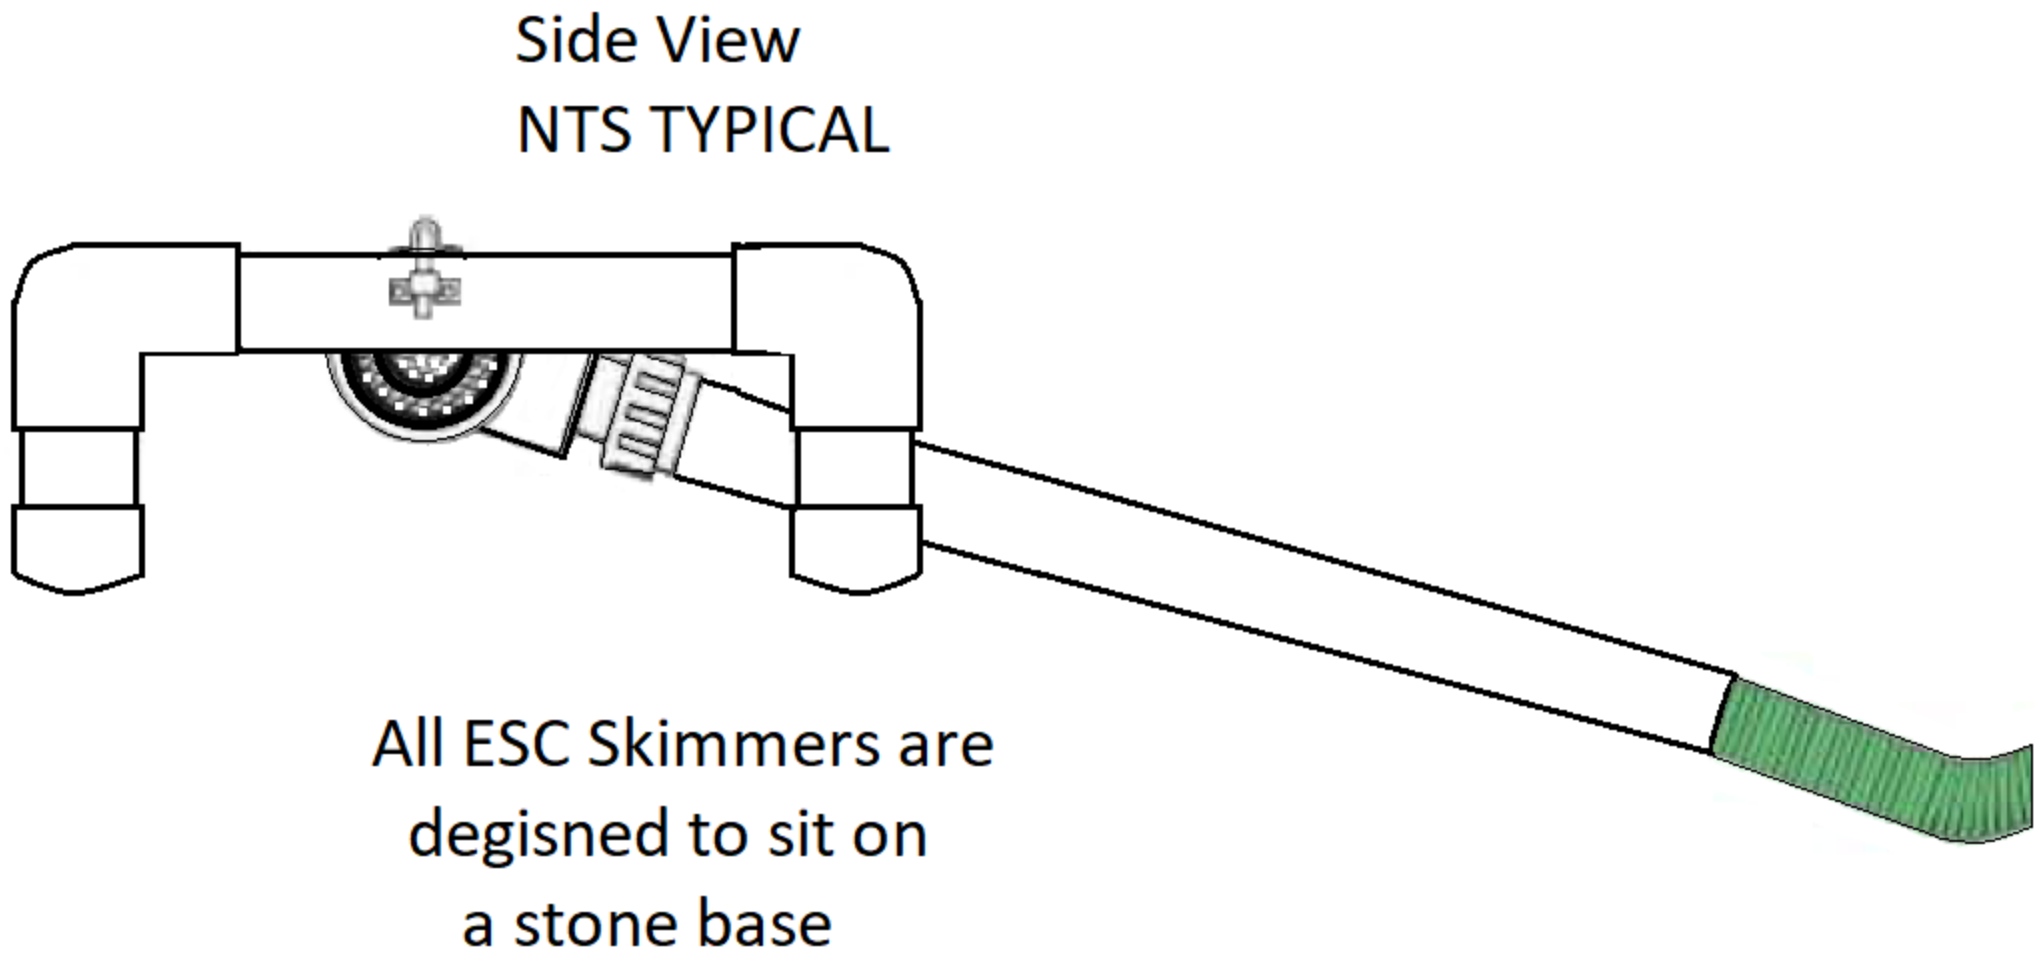

1. 6 feet of Solid barrel pipe included.
2. Threaded union for orifice installation.
3. Flex hose provided with customer specified outlet size.
4. Orifice included as specified by customer.
5. Drains and vents fully enclose dby frame.
6. Shipped assembled. Customer attached barrel pipe, then to structure.

2.5 inch ESC Skimmer / Sediment Pond Surface Drain

NTS TYPICAL



Color Code Stickers			
	8 inch		3 inch
	6 inch		2.5 inch
	5 inch		2 inch
	4 inch		1.5 inch